


# WARD RESIDENCE

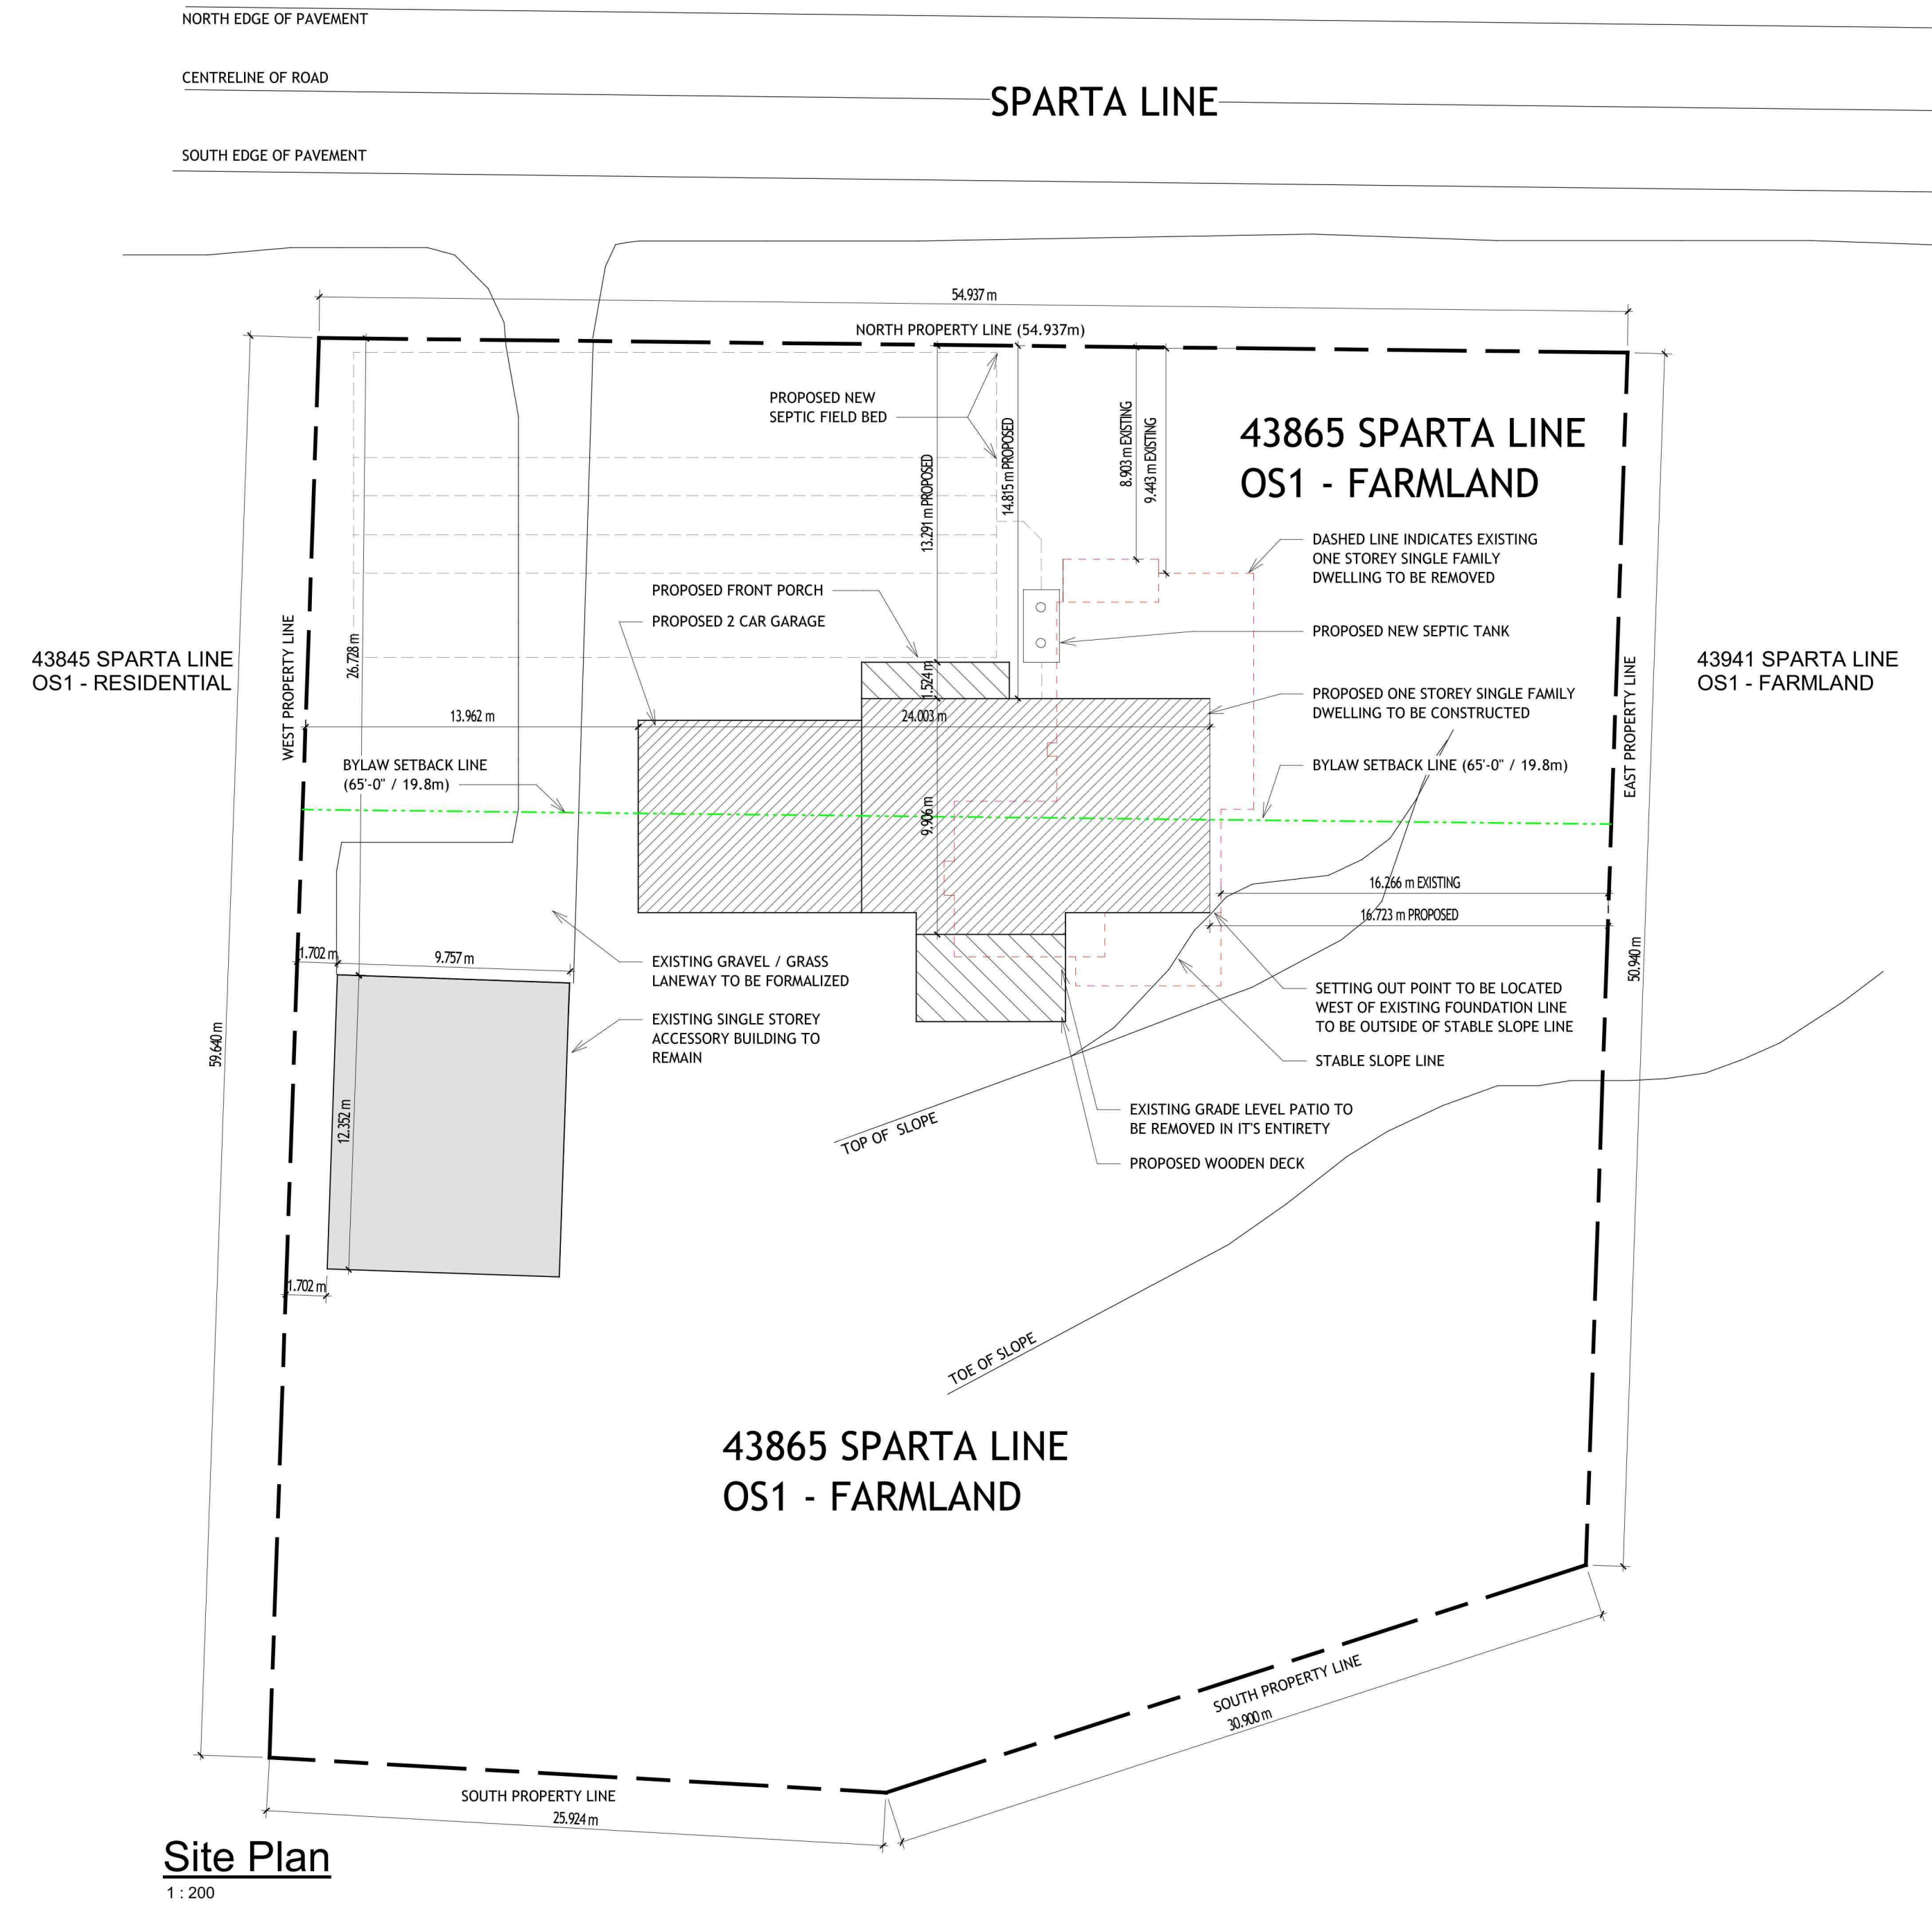

Site Plan

SCALE: 1:200  
DATE: 11/28/22