


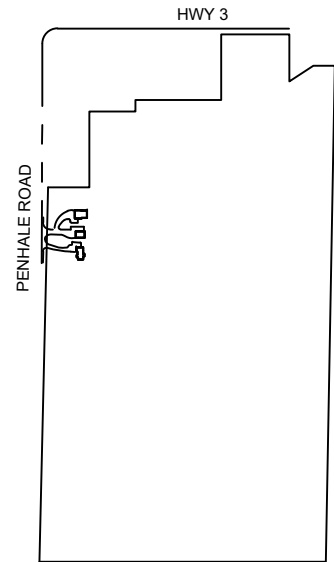


KEY MAP
N.T.S.



PENHALE ROAD

NOTES:

1. UNAUTHORIZED USE OF THESE PLANS IS PROHIBITED.
2. SURVEY INFORMATION AS PROVIDED BY OWNER.
3. LOCATION OF EXISTING UTILITIES ARE APPROXIMATE ONLY AND SHOULD BE VERIFIED IN THE FIELD BY THE CONTRACTOR.
4. DRAWING TO BE USED FOR GRADING PURPOSES ONLY.

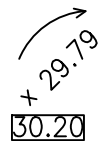

OVERLAND FLOW
EXISTING ELEVATIONS
PROPOSED GRADES

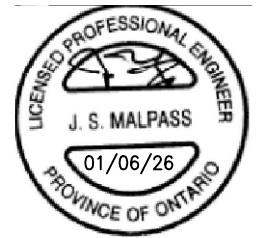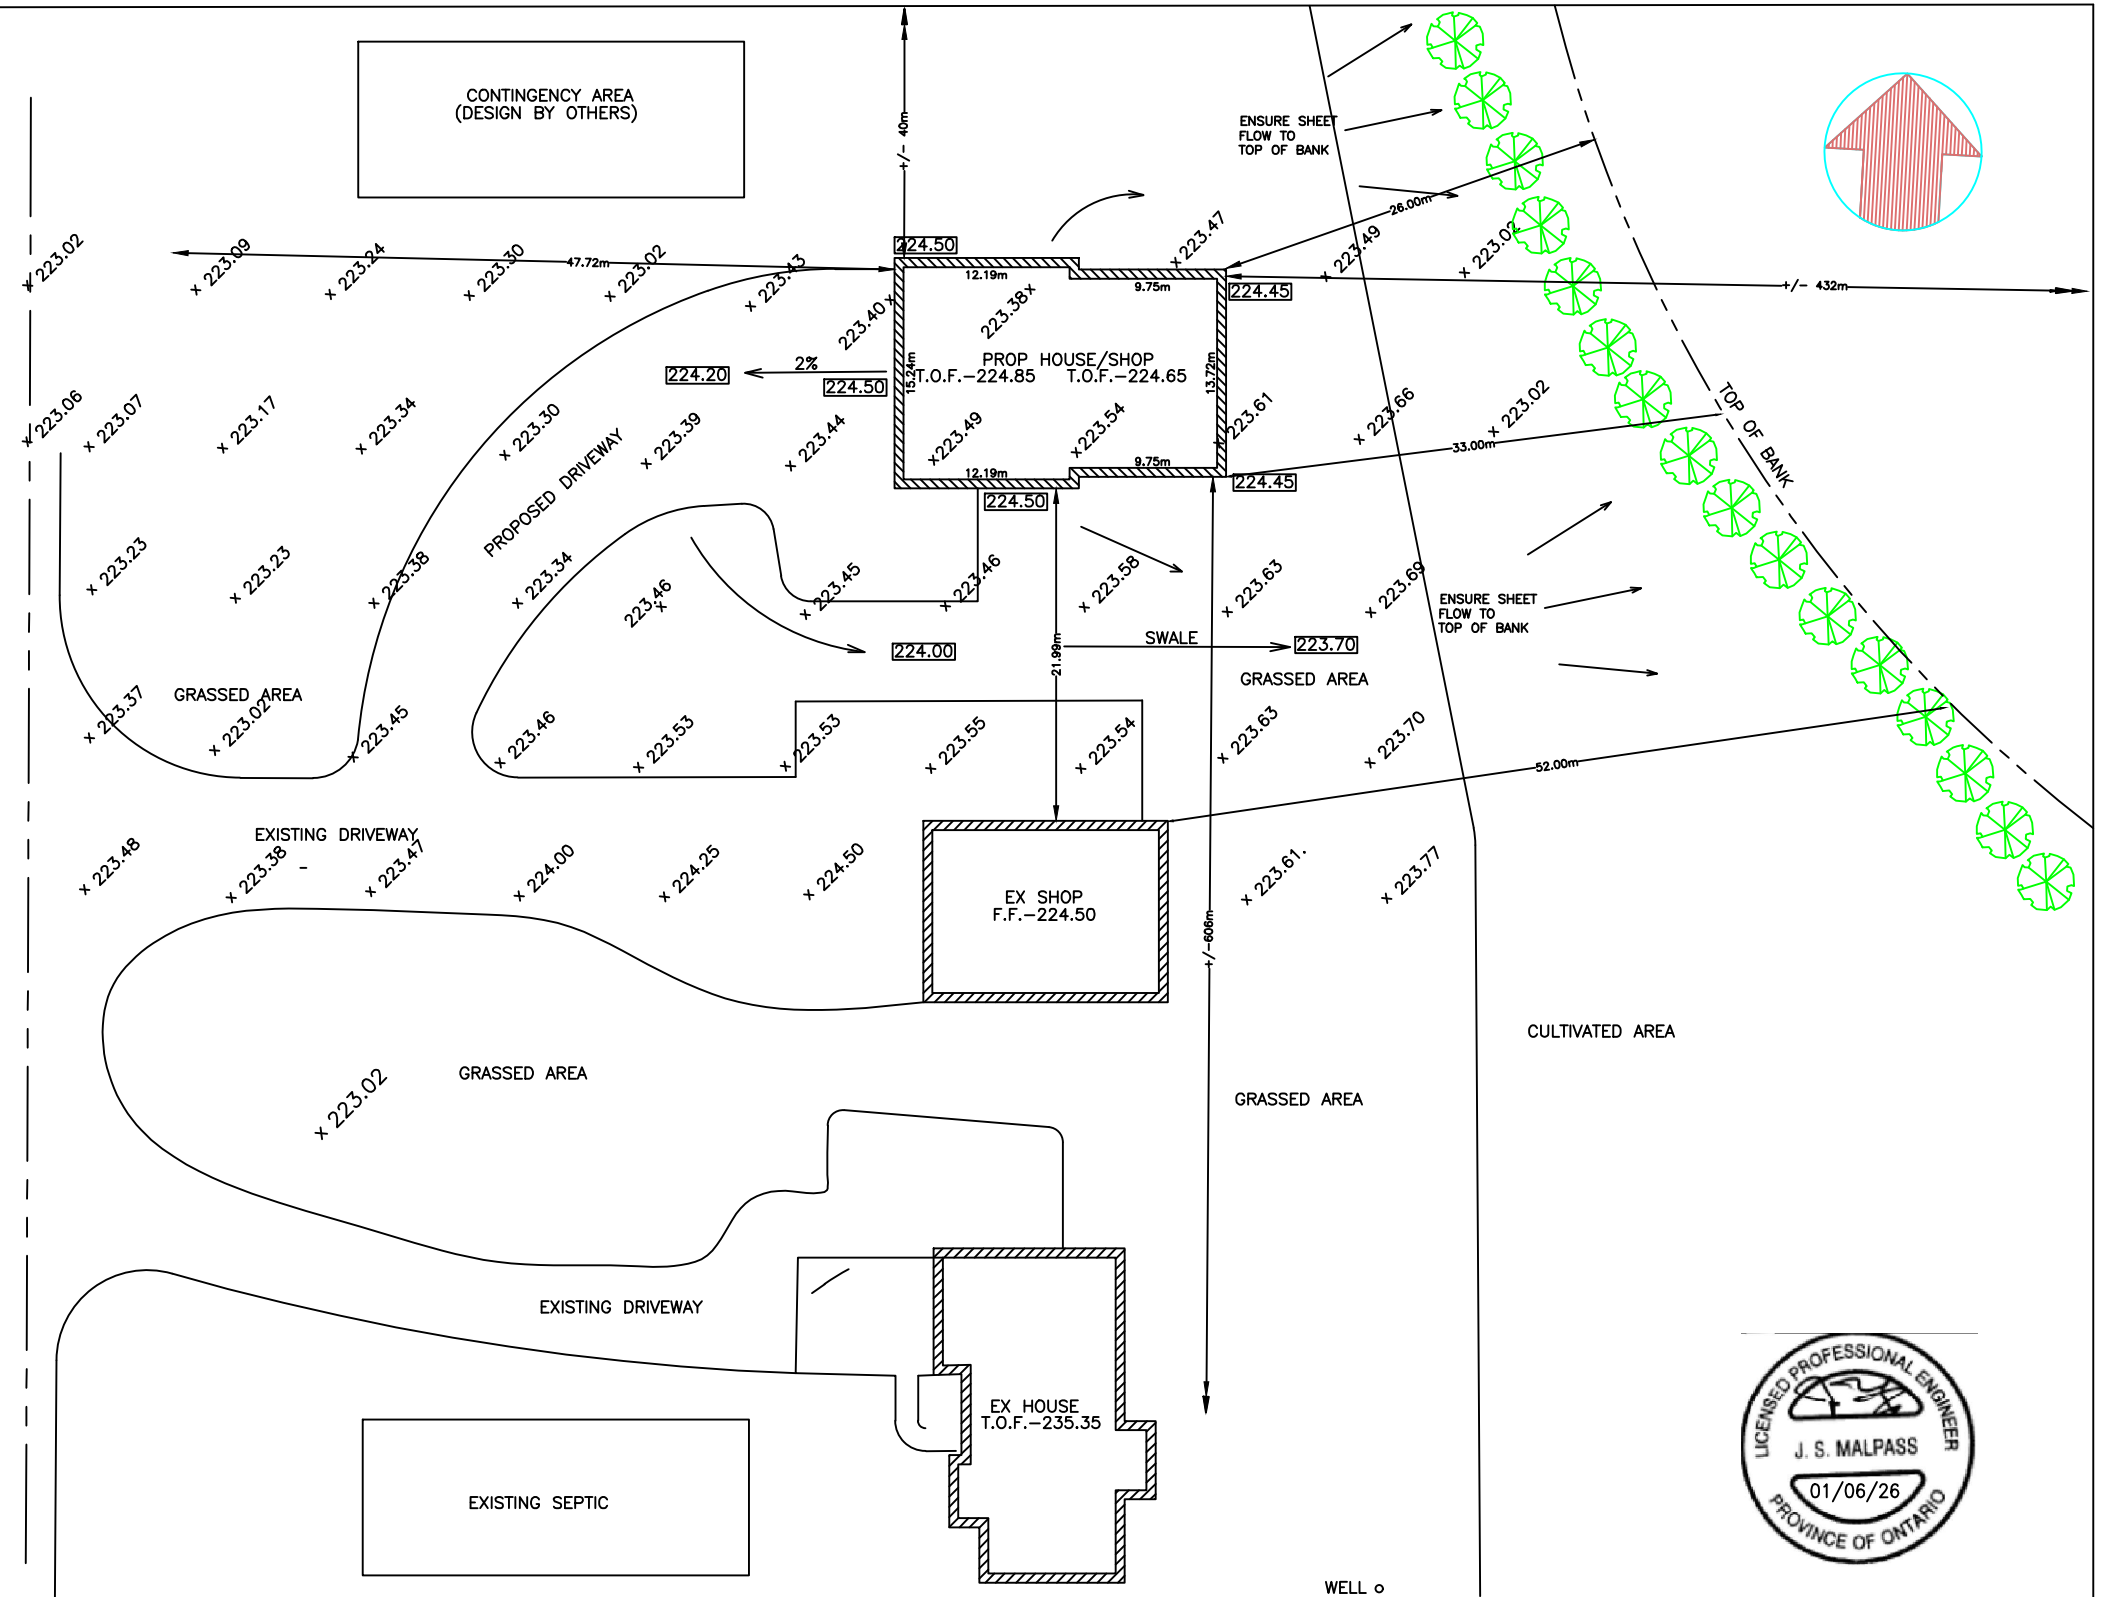

SCALE. 1:500 HORIZONTAL

BENNIE GIESBRECHT

No.	REVISION	DATE	BY
3	AS PER MOCE COMMENTS	01/06/26	JSM
2	AS PER MOCE COMMENTS	10/12/25	JSM
1	AS PER OWNERS COMMENTS	10/11/25	JSM

J.S.MALPASS AND ASSOCIATES ENGINEERS AND PLANNERS ST.THOMAS, ONTARIO		
DESIGN BY: J.S.M.	DRAWN BY: J.S.M.	CHECKED BY:
PROJECT No.:08-9	FIELD BOOK No.:	DATE: OCT 2025

PROPOSED SHOP/DWELLING 9822 PENHALE ROAD CENTRAL ELGIN, ONTARIO	
DRAWING No.	1